


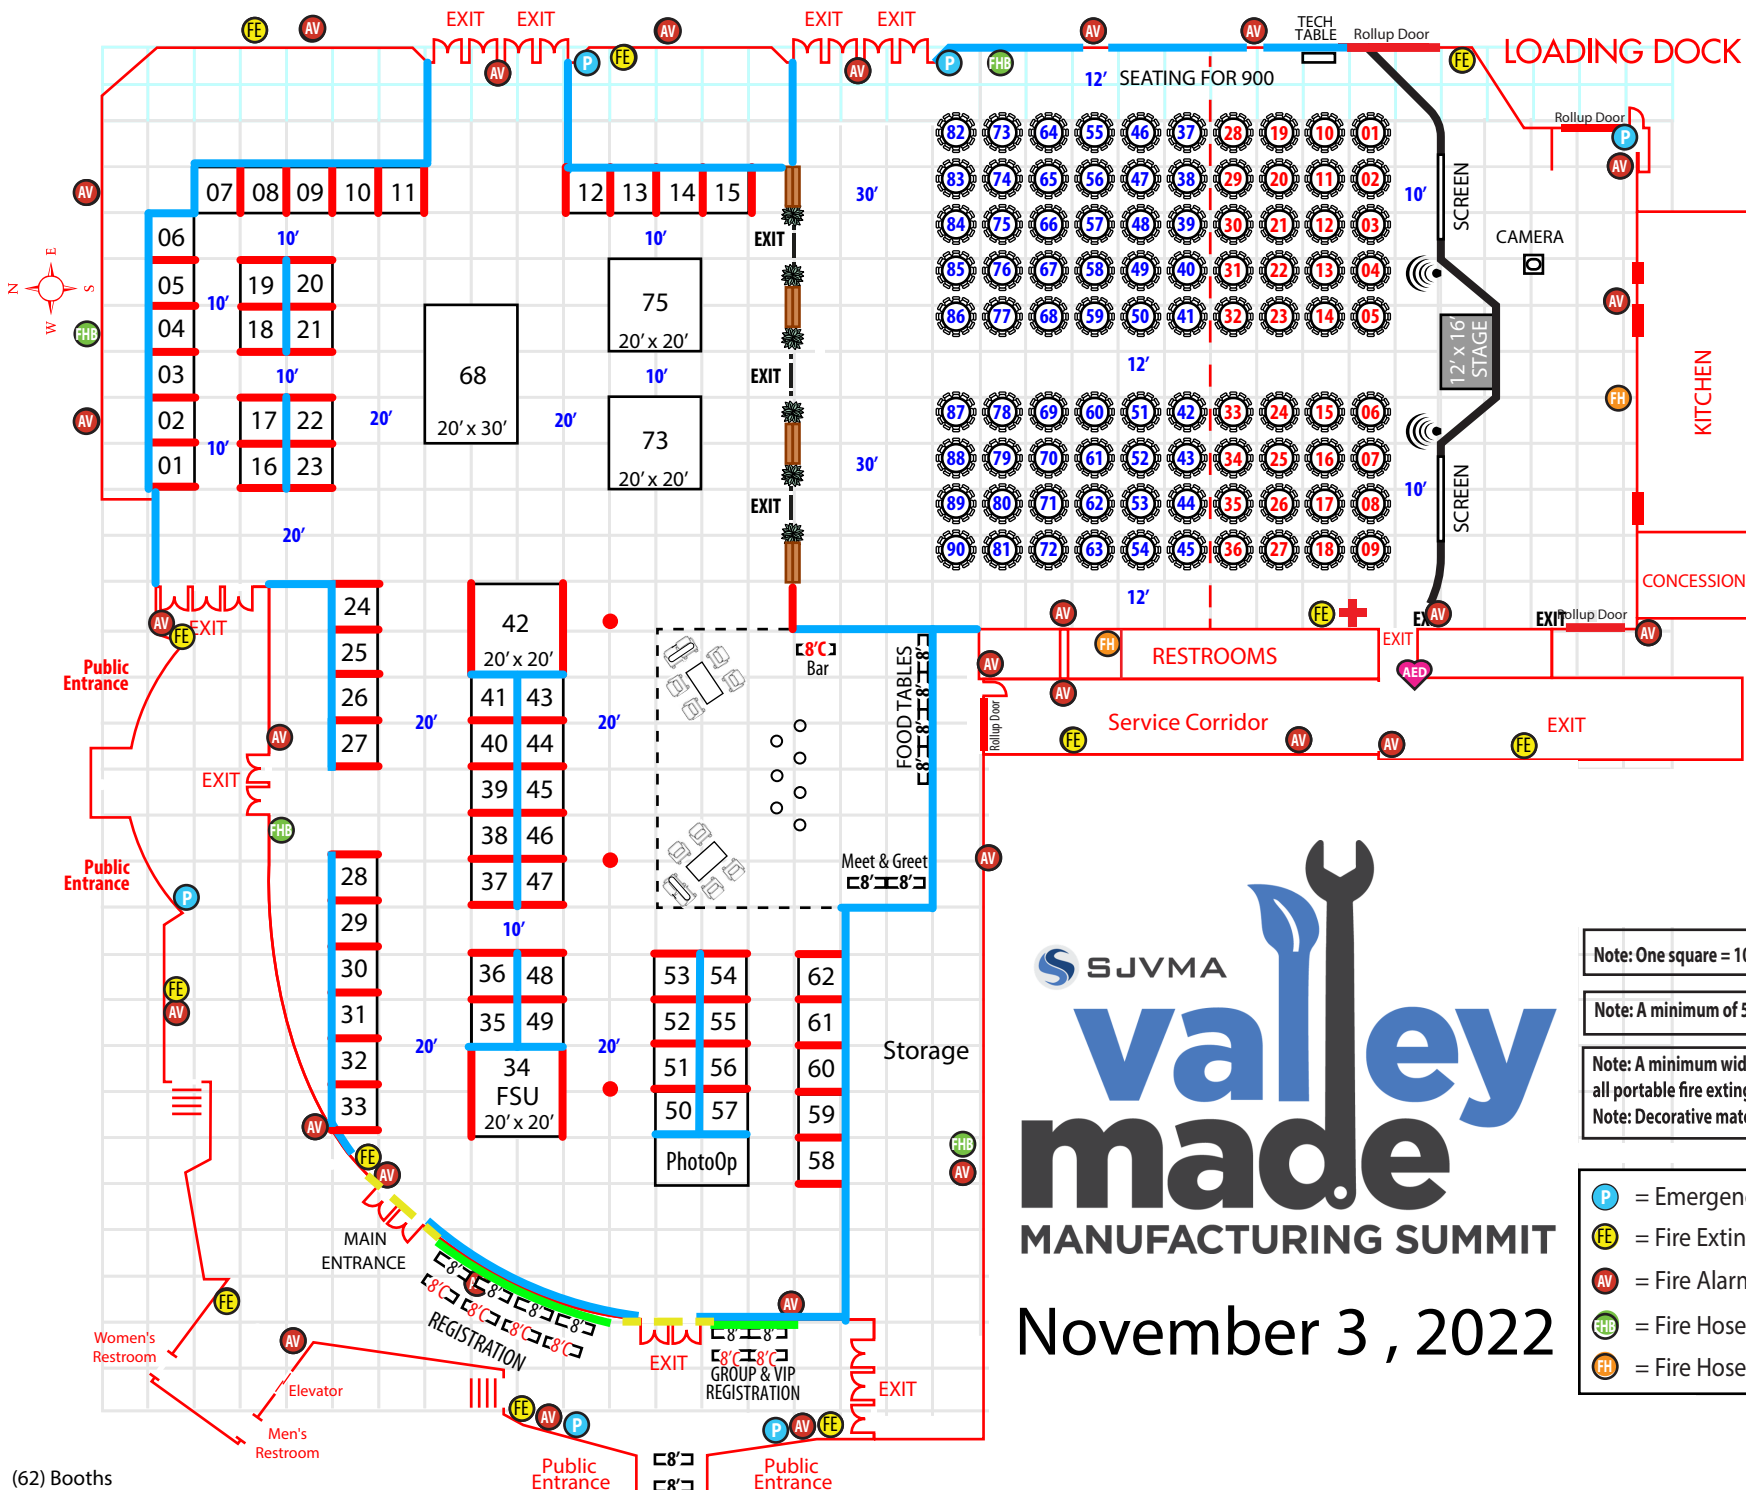

LEGEND

- = 12' Tied Back TBD Drapes
- = 8' Silver Drapes
- = 8' Back Wall Black Drapes
- = 3' Side Rail Black Drapes
- = Wood/Brick Wall
- = Plant

Note: One square = 10'

Note: A minimum of 54" is between all dining tables

Note: A minimum width of 3 feet shall be maintained to all portable fire extinguishers and to all standpipe outlets
Note: Decorative material shall be flame retardant treated

- P = Emergency Pull Station
- FE = Fire Extinguisher
- AV = Fire Alarm Audio/Visual
- FHB = Fire Hose Box (No Hose Present)
- FH = Fire Hose Present
- AED = First Aid Station

(62) Booths
(90) 72" Tables, 10 chairs each
8/21/22 11:10 AM - AB

Copyright © 2022
Expo Decor (559) 495-3300

Fresno Convention Center
Expo Halls 1, 2 & 3
848 "M" Street • Fresno, CA 93721
Tel: (559) 498-4314 • Fax (559) 488-4634